



GYRO TECH™

by NABCO Entrances Inc.

Where quality and service are automatic

WWW.NABCOENTRANCES.COM

1-877-622-2694

JOB NAME: _____




LOCATION: _____

DISTRIBUTOR: _____


DOOR #: _____ DATE: _____

SHEET ____ OF ____

GT2100L
SINGLE SLIDE
LEFT HAND
FULL OPEN
TRACKLESS

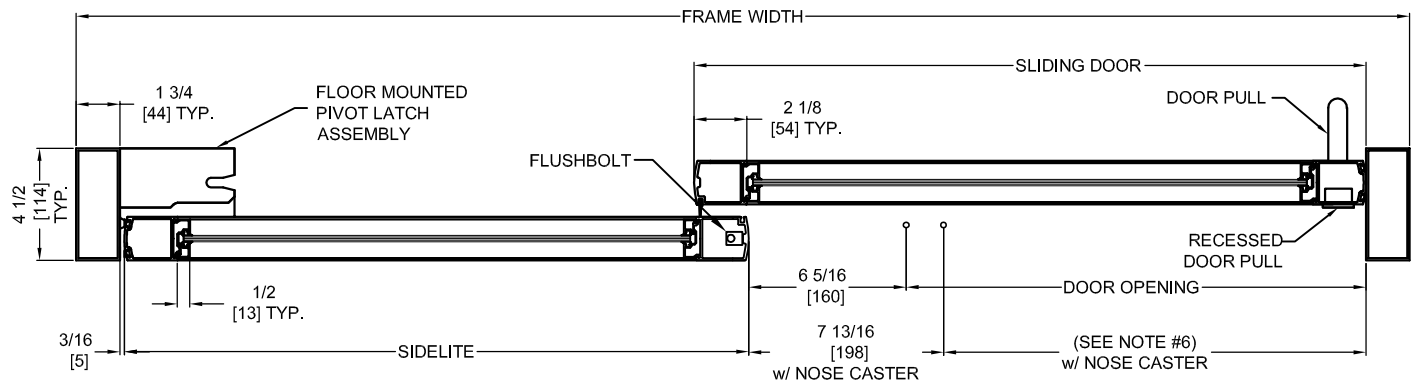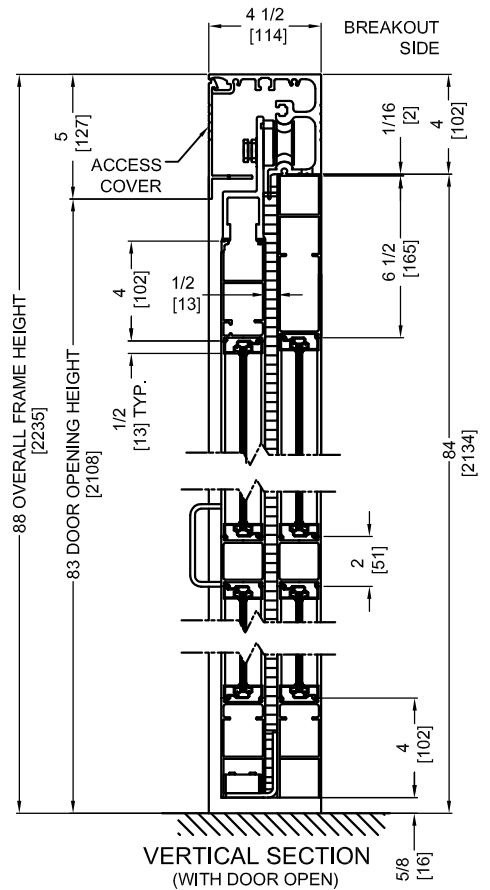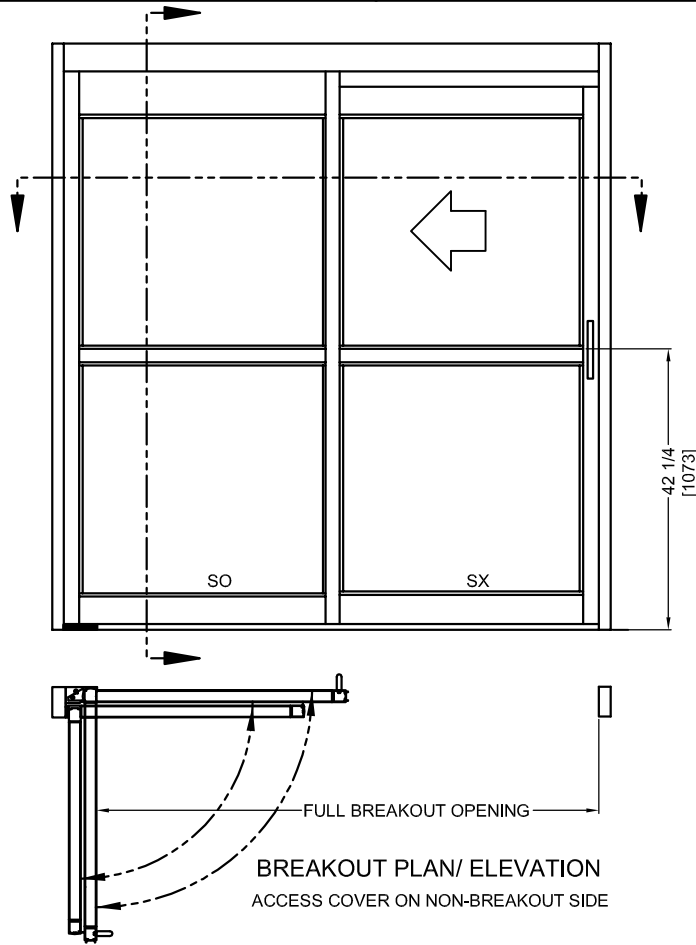

HORIZONTAL SECTION

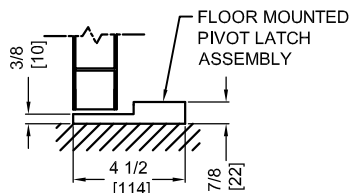

PIVOT LATCH

NOTES:

- "D" HANDLE PROVIDED ON NON BREAKOUT SIDE. RECESSED HANDLE PROVIDED ON BREAKOUT SIDE. UNITS REQUIRING "D" HANDLES ON BOTH SIDES WILL HAVE REDUCED DOOR OPENING WIDTH BY 3/4" [19]. DOOR AND SIDELITE WIDTHS ARE MODIFIED FOR TWO "D" HANDLE APPLICATIONS.
- NO FLOOR TRACK TO INTERFERE WITH TRAFFIC.
- BREAKOUT ONLY FROM FULL OPEN POSITION AFTER RELEASE OF FLUSHBOLT.
- UNITS ARE HANDED FROM THE BREAKOUT SIDE.
- VINYL WEATHERING IS STANDARD.
- CASTERS ARE REQUIRED ON ALL PANELS GREATER THAN 54" WIDE AND/OR 200 LBS OR MORE. UNITS REQUIRING CASTERS WILL HAVE REDUCED DOOR OPENING WIDTH BY 3/4" [19]. DOOR AND SIDELITE WIDTHS ARE MODIFIED WHEN CASTERS ARE INSTALLED.
- ROUGH OPENING EQUALS FRAME WIDTH +1/2" AND FRAME HEIGHT +1/4".

DOOR OPENING (SEE NOTE 6)	FULL BREAKOUT OPENING	FRAME WIDTH	SLIDING DOOR	SIDELITE
36" [914]	78 13/16" [2002]	7'-2 7/8" [2207]	44 7/8" [1140]	40 7/8" [1038]
42" [1067]	90 13/16" [2307]	8'-2 7/8" [2511]	50 7/8" [1292]	46 7/8" [1191]
44" [1118]	94 13/16" [2408]	8'-6 7/8" [2613]	52 7/8" [1343]	48 7/8" [1241]
48" [1219]	104 5/16" [2650]	9'-4 3/8" [2854]	58 3/8" [1483]	52 7/8" [1343]